

LOCATION SKETCH

# LILBURN COMMUNITY IMPROVEMENT DISTRICT

## PLAN AND PROFILE OF PROPOSED BRYSON PARK/HOOD ROAD REALIGNMENT AT LAWRENCEVILLE HIGHWAY (US 29/SR 8)

**NOTE :**  
ALL REFERENCES IN THIS DOCUMENT, WHICH INCLUDES ALL PAPERS, WRITINGS, DOCUMENTS, DRAWINGS, OR PHOTOGRAPHS USED, OR TO BE USED IN CONNECTION WITH THIS DOCUMENT, TO "STATE HIGHWAY DEPARTMENT OF GEORGIA," "STATE HIGHWAY DEPARTMENT," "GEORGIA STATE HIGHWAY DEPARTMENT," "HIGHWAY DEPARTMENT," OR "DEPARTMENT" WHEN THE CONTEXT THEREOF MEANS THE STATE HIGHWAY DEPARTMENT OF GEORGIA, AND SHALL BE DEEMED TO MEAN THE DEPARTMENT OF TRANSPORTATION.

**PRIMARY PERMITEE:**  
NAME: CITY OF LILBURN  
(BILL JOHNSA - PROJECT MANAGER)  
(JENNY SIMPKINS - CITY MANAGER)  
  
PHONE NO.: 770-921-2210  
  
ADDRESS: 340 MAIN STREET,  
LILBURN, GA 30047  
  
EMAIL ADDRESS: PROJECTMGR@CITYOFLILBURN.COM

**DESIGN DATA:**  
TRAFFIC A.D.T.: 38,350 (2018)  
TRAFFIC A.D.T.: 48,700 (2025)

**SPEED DESIGN:**  
40 MPH LAWRENCEVILLE HIGHWAY/US 29/SR 8  
25 MPH LILBURN SCHOOL ROAD  
25 MPH JENNIFER DRIVE  
25 MPH HOOD ROAD

TOTAL ROAD FRONTAGE ALONG US 29/SR 8:  
1000 LF


LOCATION & DESIGN APPROVAL DATE: N/A

FUNCTIONAL CLASS:  
LOCAL/MINOR ARTERIAL

THIS PROJECT IS 100% IN GWINNETT COUNTY AND IS 100% IN CONG. DIST. NO. 4.


APPROVED  
DEPARTMENT OF TRANSPORTATION

KELVIN H. MULLINS  
DISTRICT ENGINEER

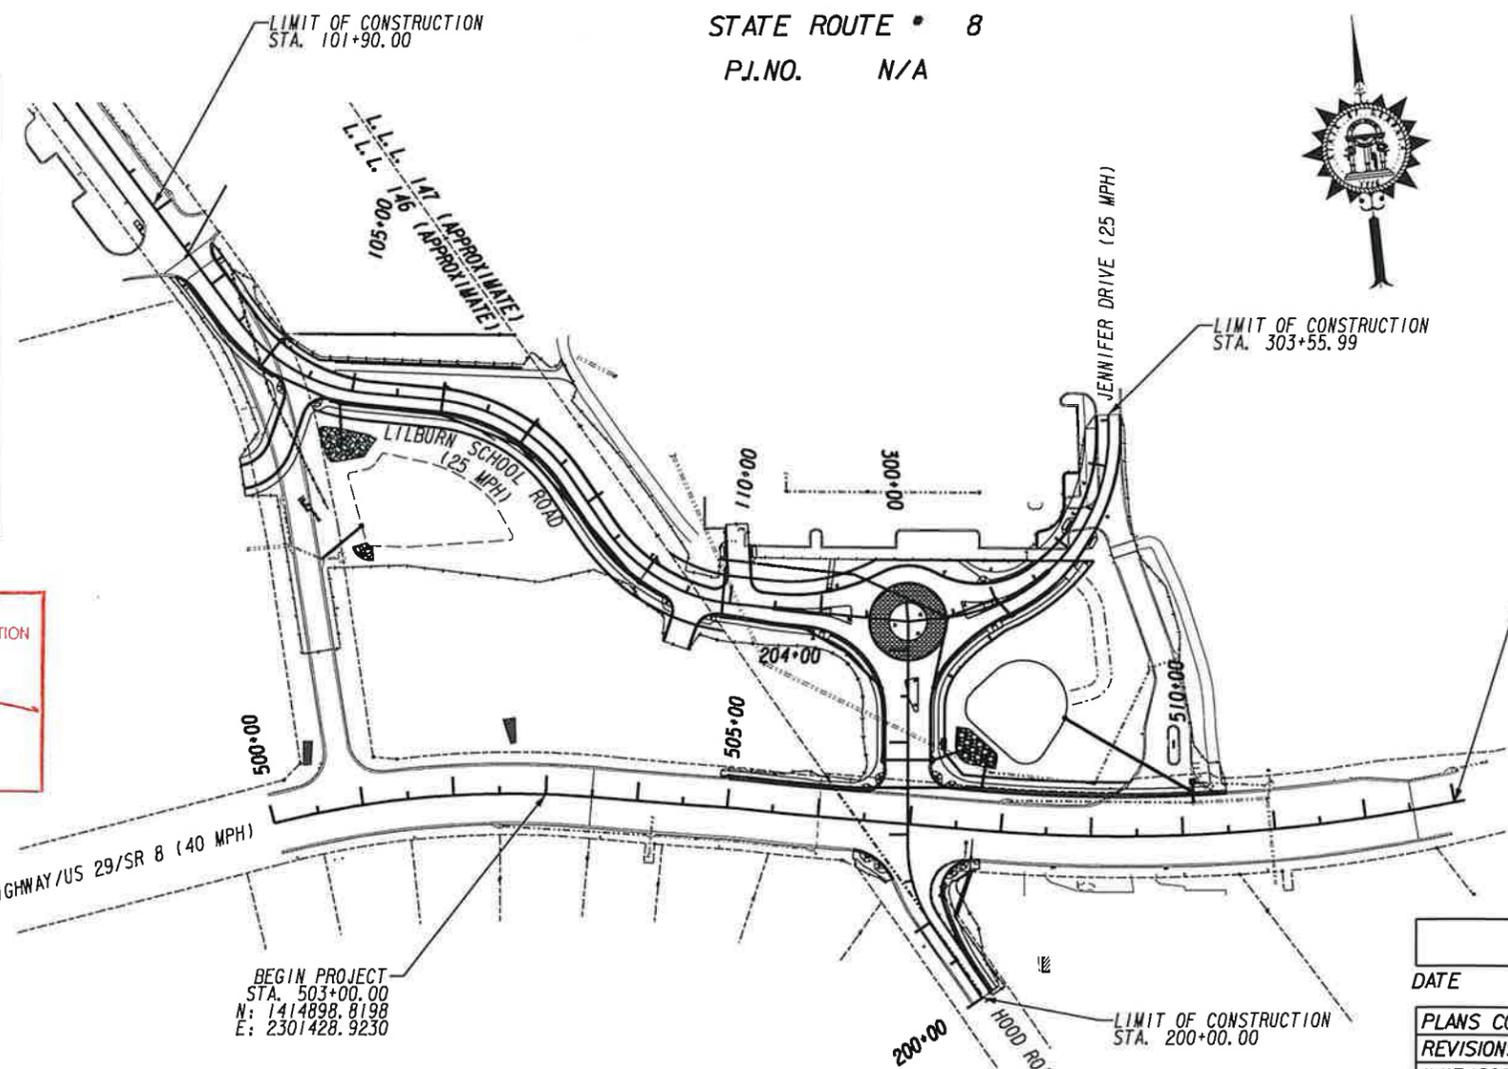

**24 HOUR CONTACT:**

VIJAY G MANGROLIYA (OHMSHIV CONSTRUCTION LLC)  
Name  
805 PROGRESS CT NE  
Street Address  
LAWRENCEVILLE, GA 30043  
City, State, Zip  
VIJAY.M@OHMSHIV.COM  
Email Address  
Contractor shall complete the information in this box.

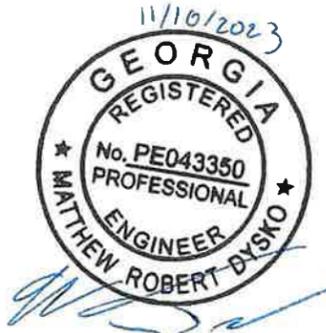

**Kimley»Horn**  
Engineering, Planning, and Environmental Consultants  
Suite 601, 817 West Peachtree Street, NW  
Atlanta, GA 30308

### SIGNING & SAFETY REQUIREMENTS PER MUTCD

THIS PROJECT HAS BEEN PREPARED USING THE HORIZONTAL GEORGIA COORDINATE SYSTEM OF 1984 (NAD 1983/94 WEST ZONE, AND THE NORTH AMERICAN VERTICAL DATUM (NAVD) OF 1988.

**PRIOR TO CONSTRUCTION CALL (770) 531-5857 TO LOCATE UNDERGROUND SIGNAL EQUIPMENT**

THE DATA, TOGETHER WITH ALL OTHER INFORMATION SHOWN ON THESE PLANS OR IN ANYWAY INDICATED THEREBY, WHETHER BY DRAWINGS OR NOTES, OR IN ANY OTHER MANNER, ARE BASED UPON FIELD INVESTIGATIONS AND ARE BELIEVED TO BE INDICATIVE OF ACTUAL CONDITIONS. HOWEVER, THE SAME ARE SHOWN AS INFORMATION ONLY, ARE NOT GUARANTEED, AND DO NOT BIND THE DEPARTMENT OF TRANSPORTATION IN ANY WAY. THE ATTENTION OF BIDDER IS SPECIFICALLY DIRECTED TO SUBSECTIONS 102.04, 102.05, AND 104.03 OF THE GDOT SPECIFICATIONS.

LENGTH OF PROJECT	COUNTY No. 135
	Project No. N/A
	MILES
NET LENGTH OF ROADWAY	0.530
NET LENGTH OF BRIDGES	0.000
NET LENGTH OF PROJECT	0.530
NET LENGTH OF EXCEPTIONS	0.000
GROSS LENGTH OF PROJECT	0.530



PLANS PREPARED BY:

DATE	CHIEF ENGINEER
PLANS COMPLETED 11-18-2022	
REVISIONS	
11/13/2023	
11/22/2023	
12/12/2023	
01/23/2024	
01/29/2024	
02/02/2024	
02/13/2024	
03/11/2024	